





2 CORTE - FUNDAÇÕES
ESCALA 1:500

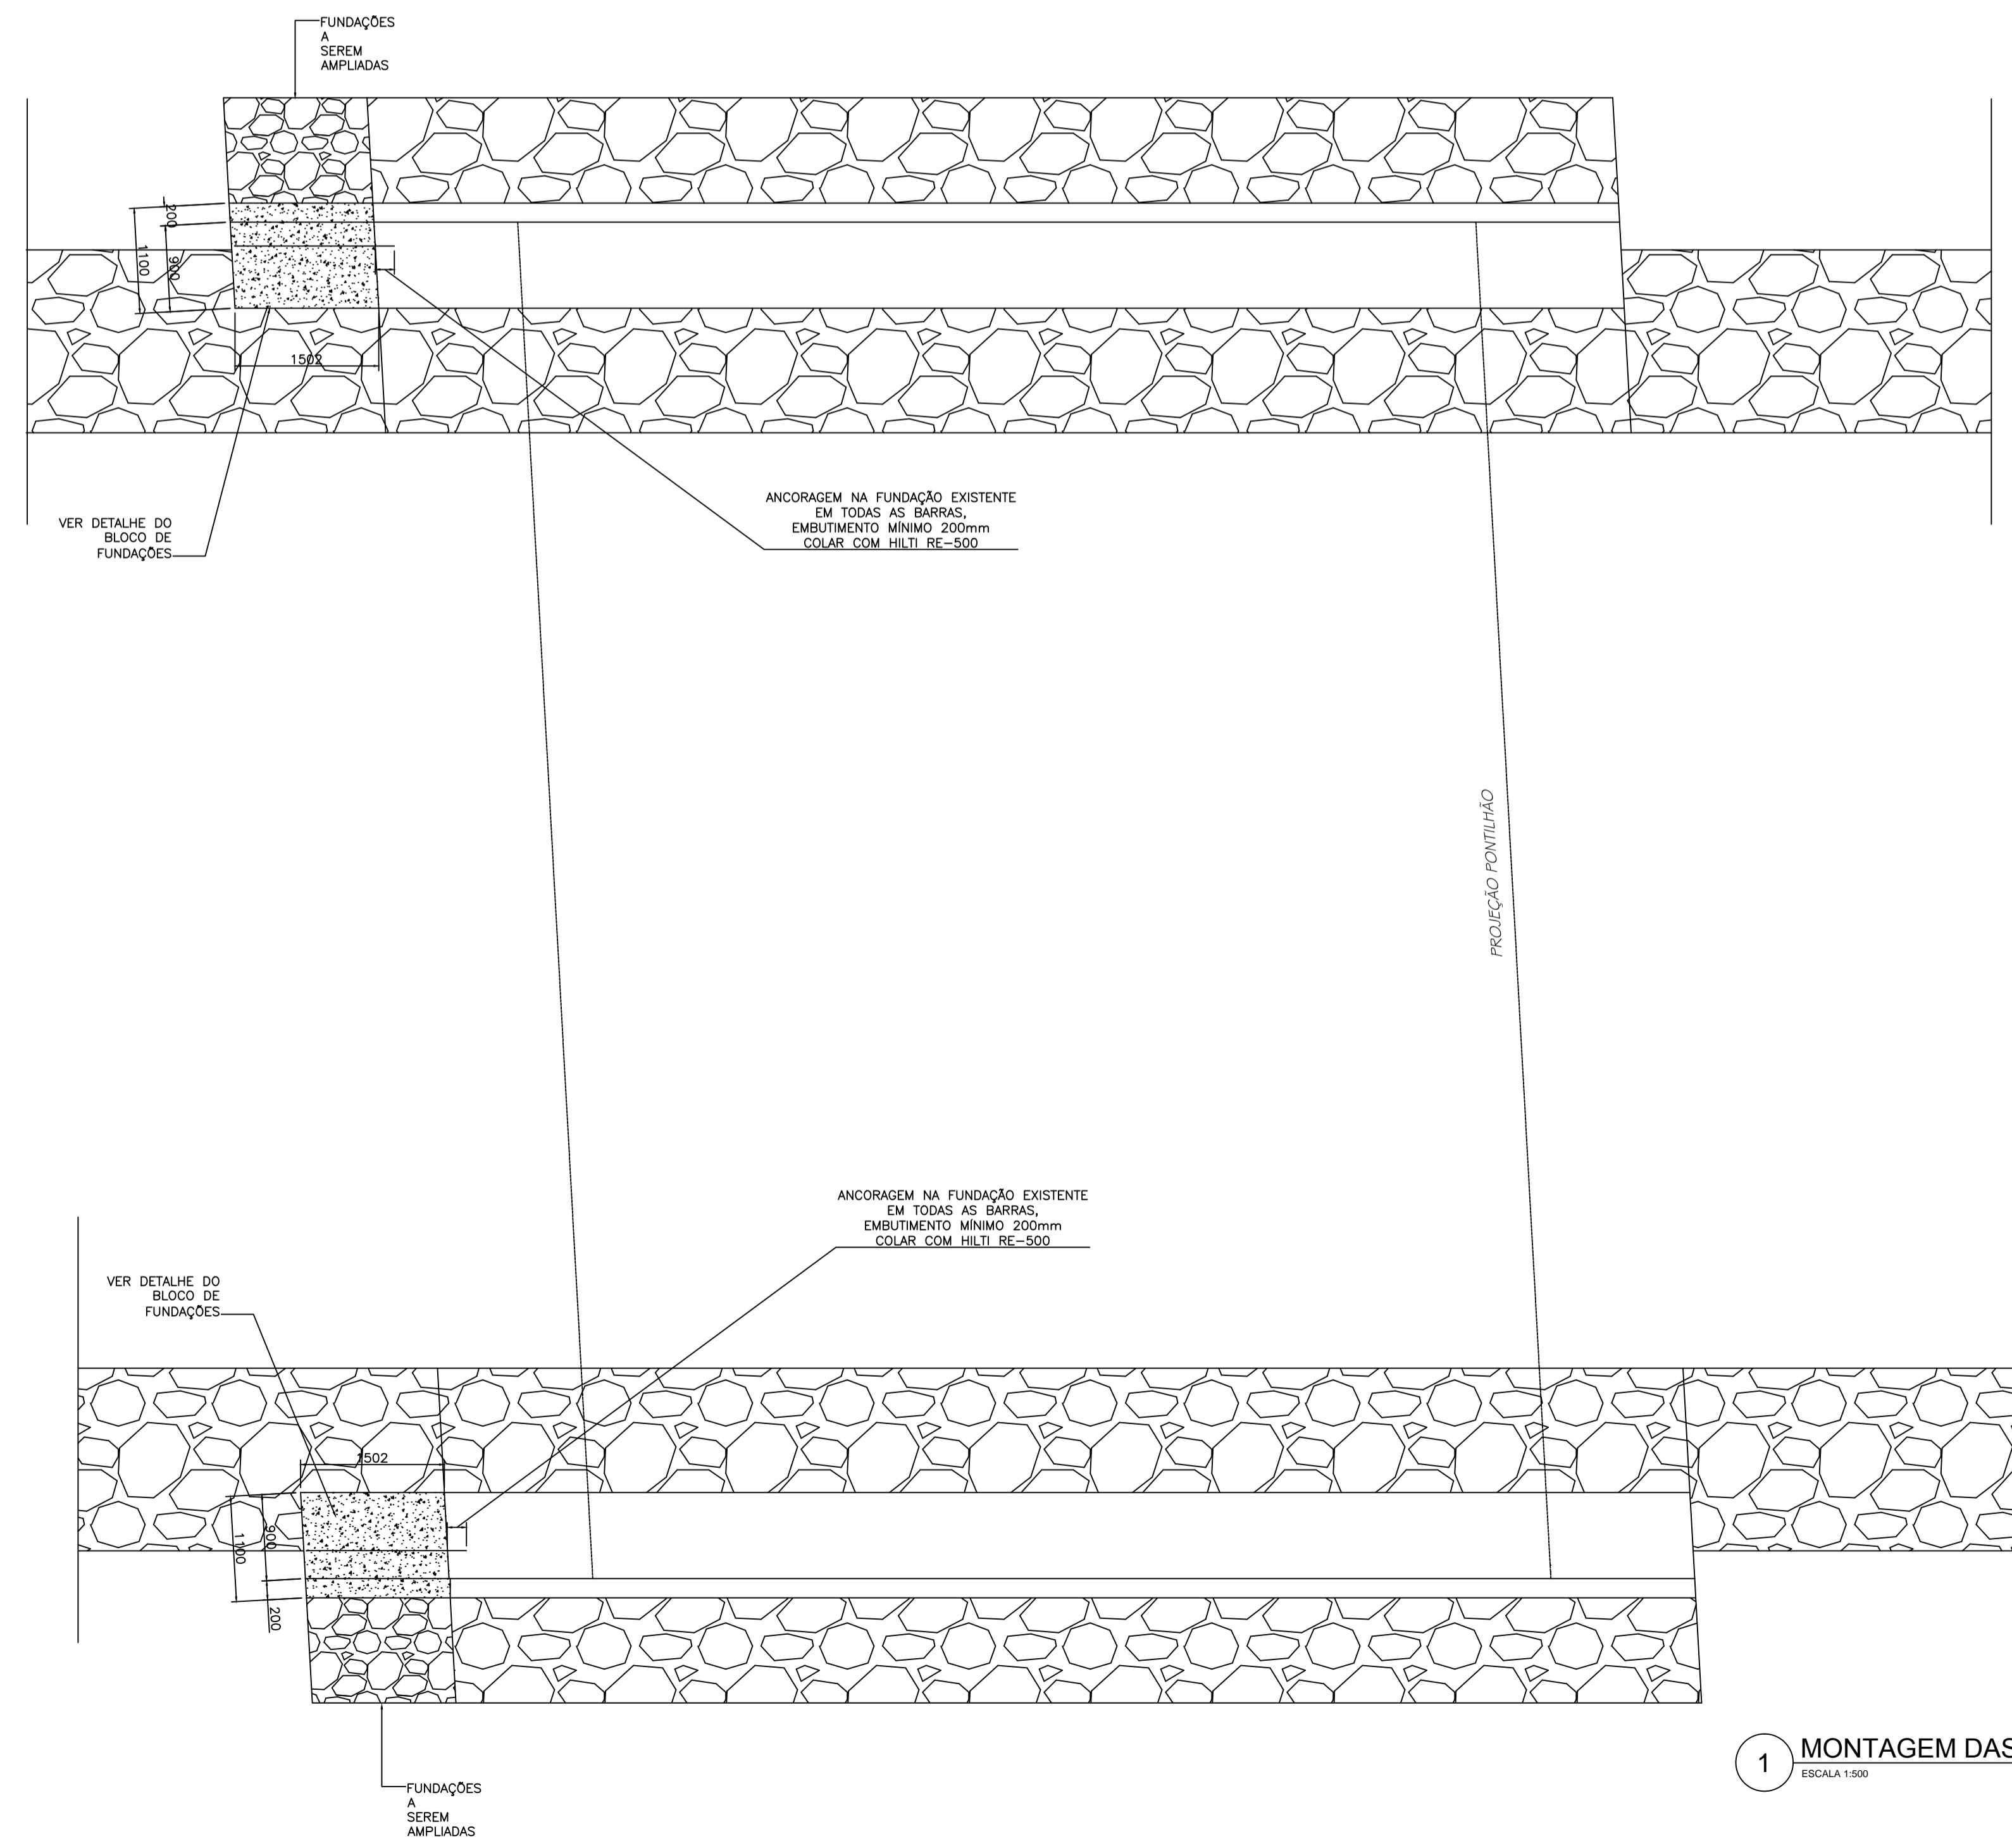


1 MONTAGEM DAS FUNDAÇÕES
ESCALA 1:500

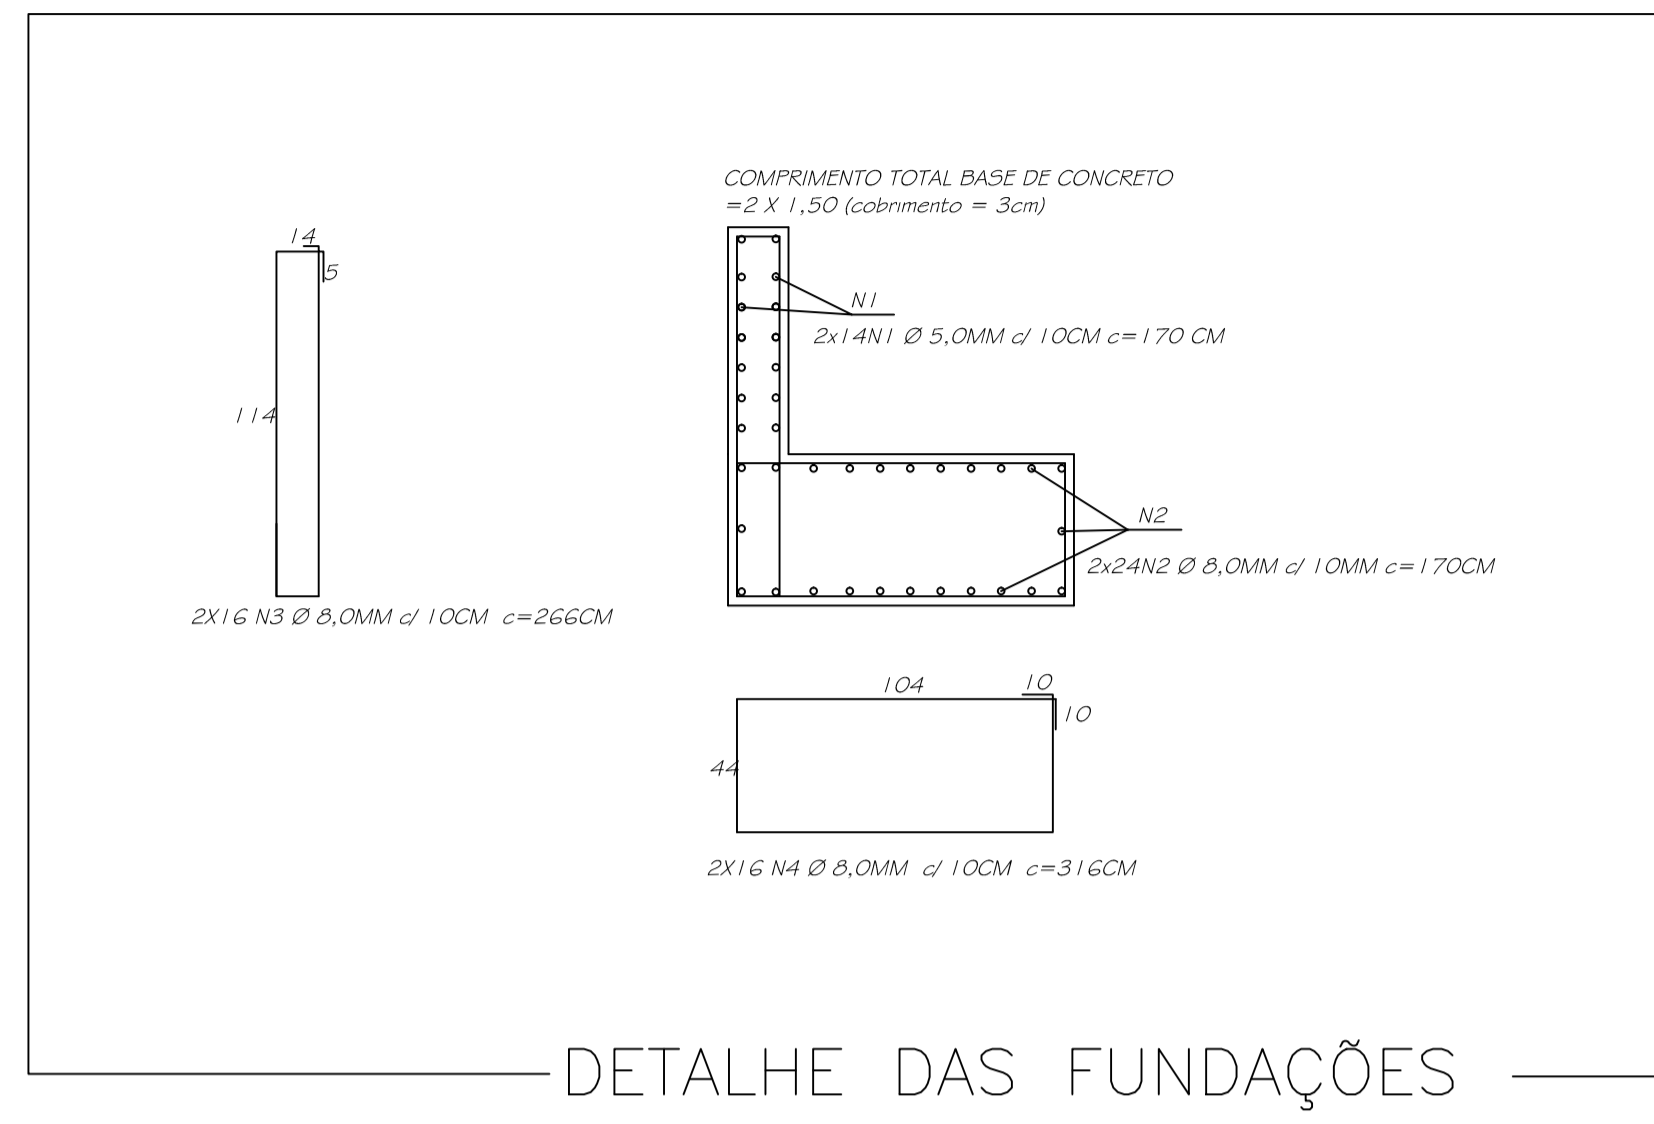

DETALHE DAS FUNDAÇÕES

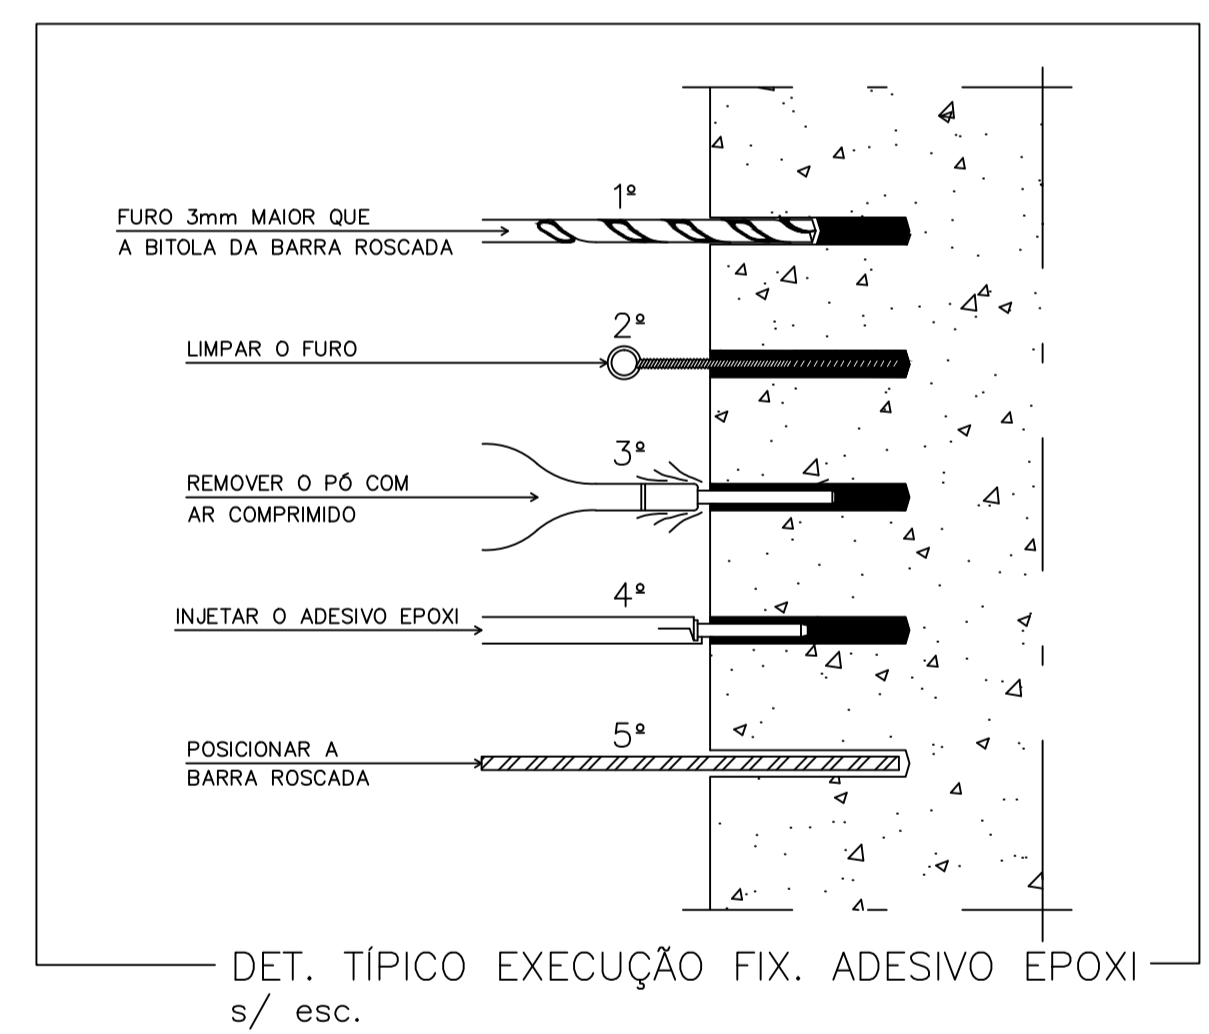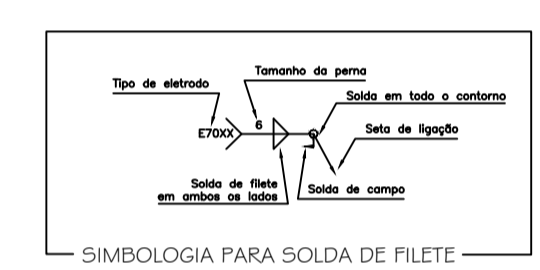

DET. TÍPICO EXECUÇÃO FIX. ADESIVO EPOXI s/ esc.

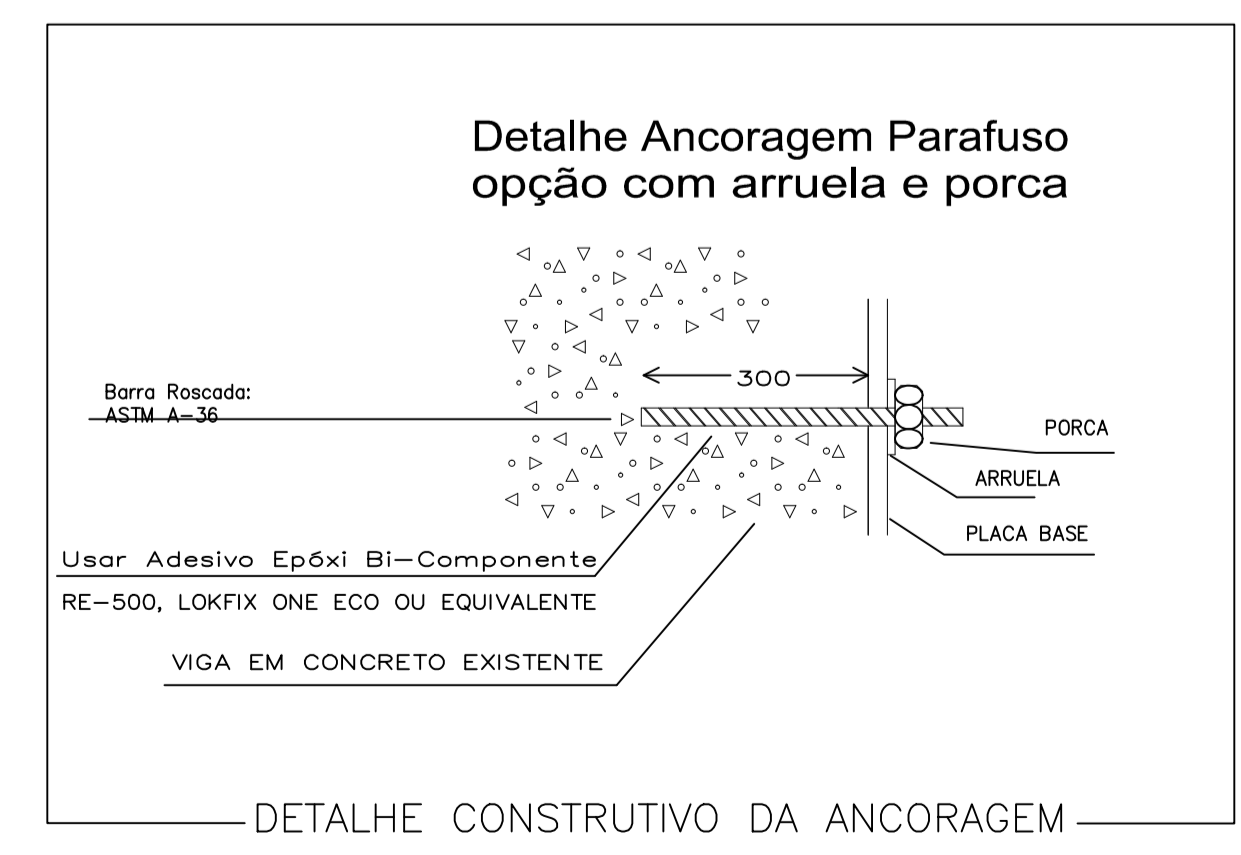

DETALHE CONSTRUTIVO DA ANCORAGEM

APROVAÇÕES					
